
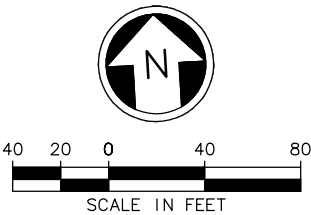


DWG INFO:
LTS:SCALE:
I=I

XREFs:
-Attach:
-Overlay:
ELA_L60_CA
ELA_L60_CM
ELA_L60_JO
ELA_L60_KA
ELA_L60_LP
REG-TVM
SUB-INTR
29-2234h
x8/19sf
-Unresolved:

SEE DWG L60-CP014

SEE DWG L60-CP016

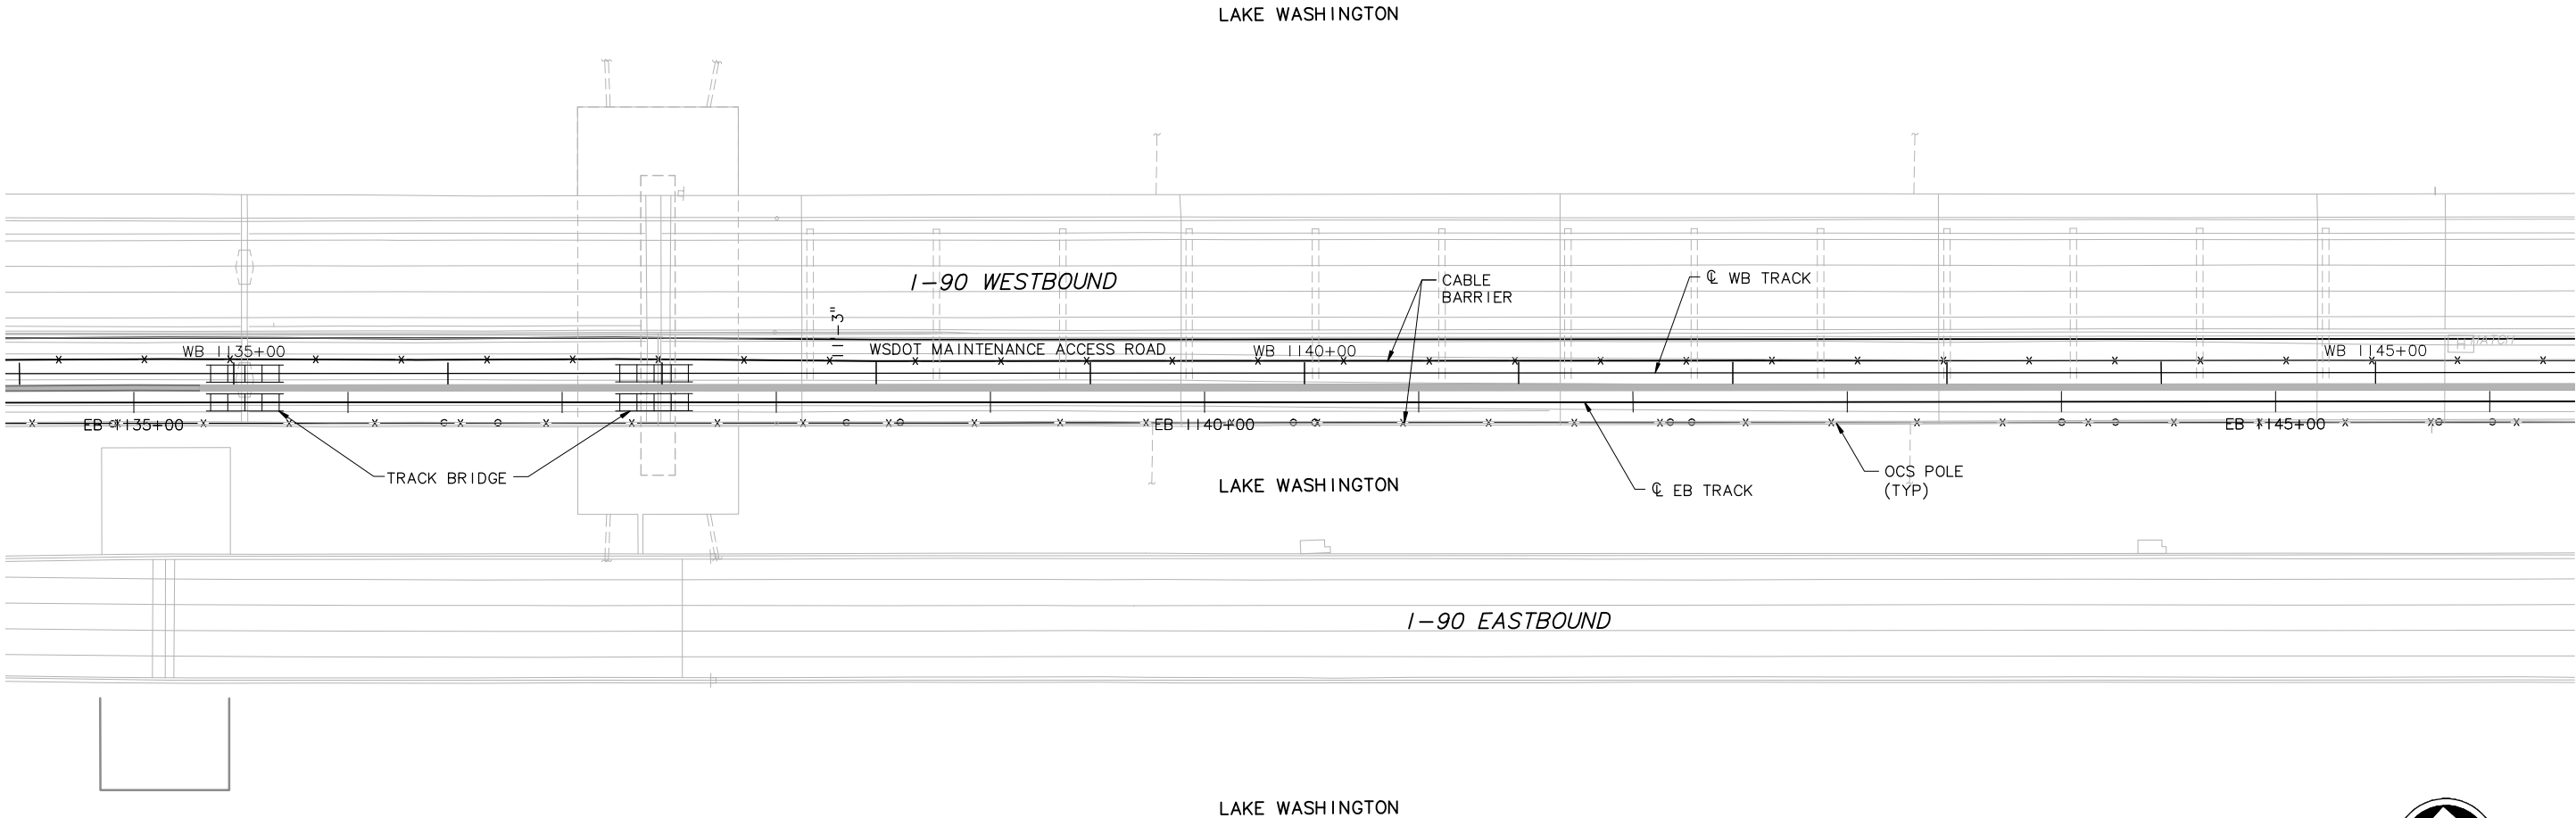

DEMO CONSTRUCTION NOTE:

- [1] REMOVE PAVEMENT, ASPHALT
- [2] REMOVE PAVEMENT, CONCRETE
- [3] REMOVE SIDEWALK
- [4] REMOVE RETAINING WALL
- [5] REMOVE FENCE
- [6] REMOVE MISCELLANEOUS ITEM
- [7] REMOVE (BY OTHERS)
- [8] REMOVE AND REPLACE
- [9] REMOVE RESET
- [10] REMOVE AND RELOCATE
- [11] PROTECT AND PRESERVE
- [12] REMOVE BUILDING AND BUILDING FOUNDATION

CONSTRUCTION NOTES, LANDSCAPE TYPES:




- ① RAIN GARDEN
- ② LANDSCAPE BUFFER
- ③ NOT USED
- ④ STREET LANDSCAPE
- ⑤ RESTORATION - GROUNDCOVER, SHRUBS, TREES
- ⑥ STATION LANDSCAPE
- ⑦ FREEWAY LANDSCAPE
- ⑧ RESTORATION - SEEDING
- ⑨ GRAVEL

GENERAL NOTES:

- 1. ALL THE STATION CALLOUTS ARE BASED ON EB TRACK STATIONING UNLESS NOTED OTHERWISE.
- 2. SEE SECTIONS FOR CHANNELIZATION DETAILS
- 3. SEE ARCHITECTURAL PLANS FOR STATION AND SITE DETAILS.
- 4. SEE STRUCTURAL PLANS FOR TUNNEL FRAME LOCATIONS.

No.	Date	Dsn.	Chk.	App.	Revisions

Designed By:	A. BASTASCH
Drawn By:	A. ARAGO
Checked By:	T. MUDAYANKAVIL
Approved By:	T. MUDAYANKAVIL

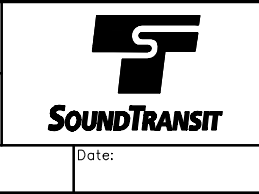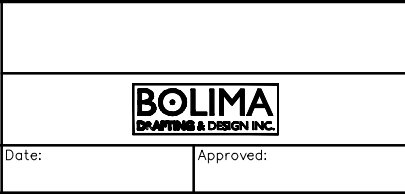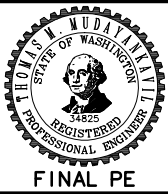

Scale:	1"=40'
Filename:	ELA_L60_CP015.dwg
Contract No.:	
Date:	09/13/10

LINK LIGHT RAIL PROJECT
EAST CORRIDOR
SEGMENT A
ROADWAY AND TRAFFIC
PLAN
STA EB 1135+00 TO STA EB 1146+00


Drawing No.:	L60-CP015
Sheet No.:	Rev.:

DWG INFO:
LTSCLAE:
1=1

XREFs:
-Attach:
-Overlay:
ELA_L60_CA
ELA_L60_CM
ELA_L60_JO
ELA_L60_KA
ELA_L60_LP
REG-TVM
SUB-INTR
Zg-2234h
x8119sf
x8419sf
-Unresolved:

SEE DWG L60-CP015

SEE DWG L60-CP017

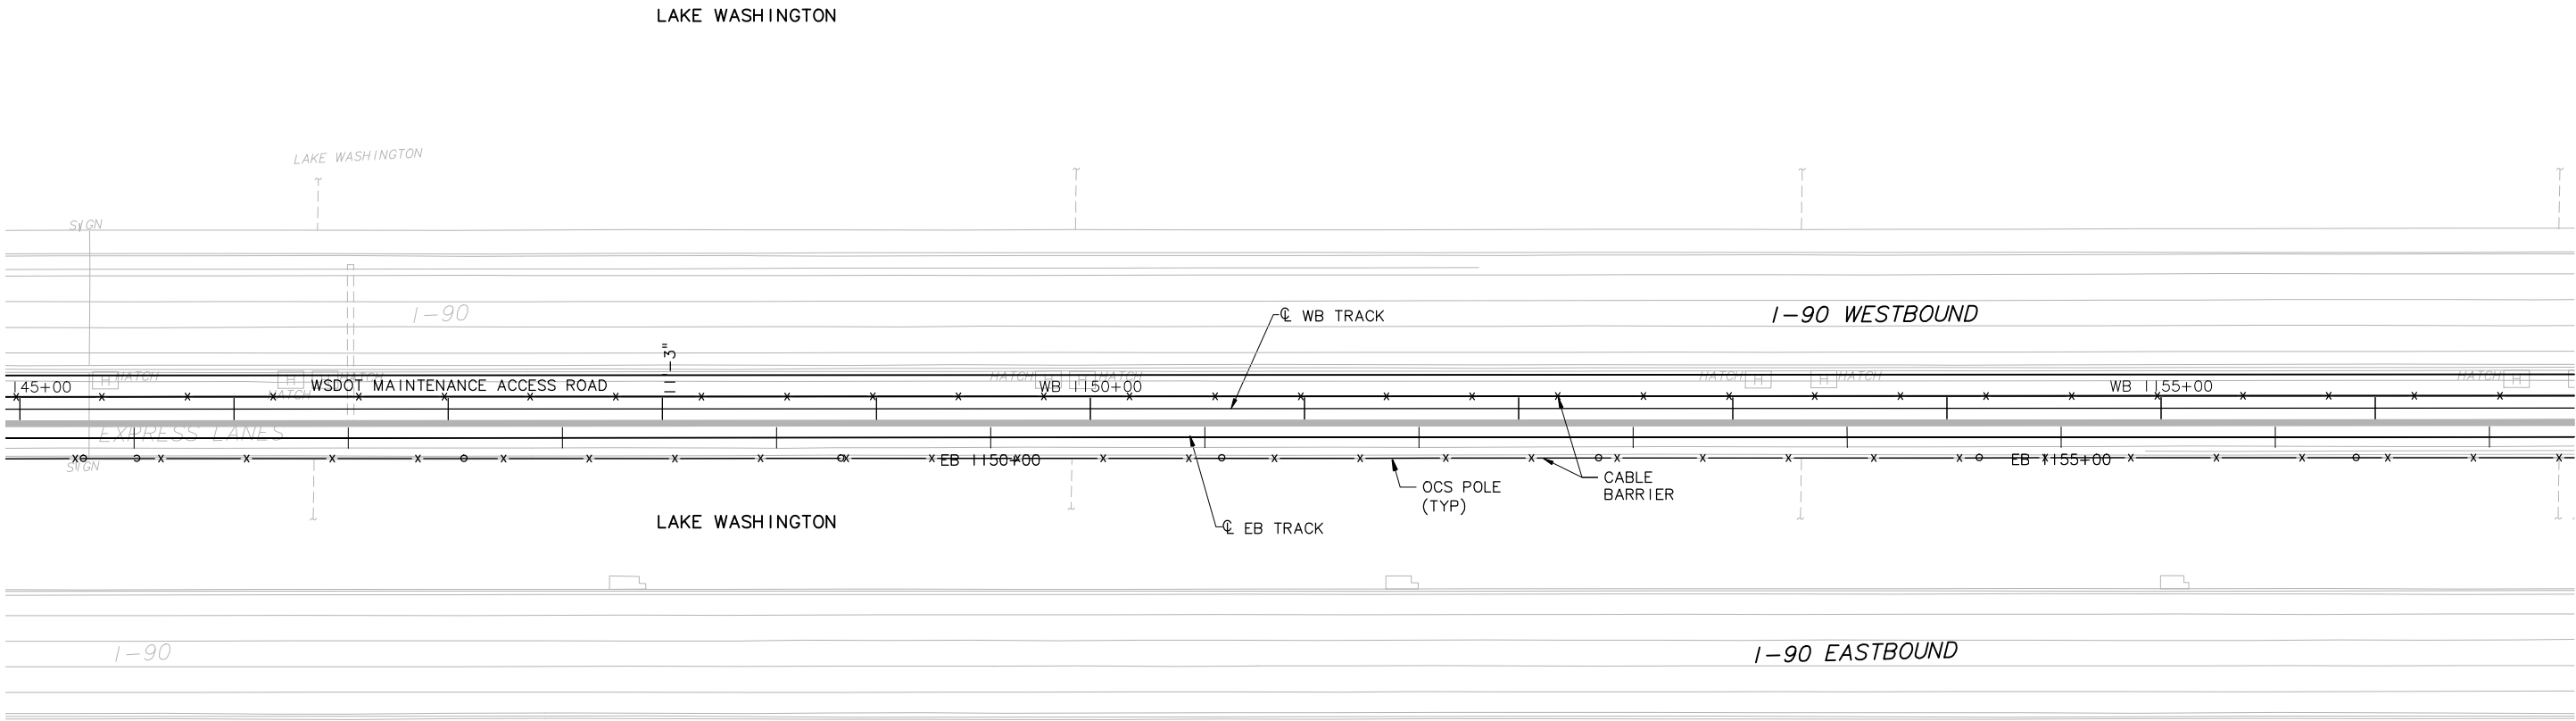

DEMO CONSTRUCTION NOTE:


- [1] REMOVE PAVEMENT, ASPHALT
- [2] REMOVE PAVEMENT, CONCRETE
- [3] REMOVE SIDEWALK
- [4] REMOVE RETAINING WALL
- [5] REMOVE FENCE
- [6] REMOVE MISCELLANEOUS ITEM
- [7] REMOVE (BY OTHERS)
- [8] REMOVE AND REPLACE
- [9] REMOVE RESET
- [10] REMOVE AND RELOCATE
- [11] PROTECT AND PRESERVE
- [12] REMOVE BUILDING AND BUILDING FOUNDATION

CONSTRUCTION NOTES, LANDSCAPE TYPES:

- [1] RAIN GARDEN
- [2] LANDSCAPE BUFFER
- [3] NOT USED
- [4] STREET LANDSCAPE
- [5] RESTORATION - GROUNDCOVER, SHRUBS, TREES
- [6] STATION LANDSCAPE
- [7] FREEWAY LANDSCAPE
- [8] RESTORATION - SEEDING
- [9] GRAVEL


GENERAL NOTES:

- 1. ALL THE STATION CALLOUTS ARE BASED ON EB TRACK STATIONING UNLESS NOTED OTHERWISE.
- 2. SEE SECTIONS FOR CHANNELIZATION DETAILS
- 3. SEE ARCHITECTURAL PLANS FOR STATION AND SITE DETAILS.
- 4. SEE STRUCTURAL PLANS FOR TUNNEL FRAME LOCATIONS.

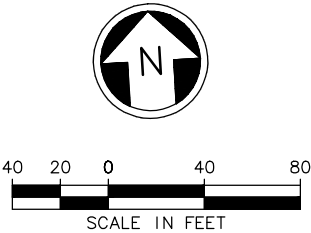

h:\submittal\seg a\ela_l60_cp\ELA_L60_CP016.dwg
12/30/10 09:54 : aragoa 50V211

							Designed By: A. BASTASCH
							Drawn By: A. ARAGO
							Checked By: T. MUDAYANKAVIL
							Approved By: T. MUDAYANKAVIL
No.	Date	Dsn.	Chk.	App.	Revisions		

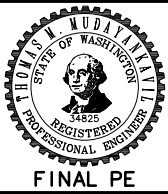

Scale: 1"=40'
Filename: ELA_L60_CP016.dwg
Contract No.:
Date: 09/13/10

LINK LIGHT RAIL PROJECT
EAST CORRIDOR
SEGMENT A
ROADWAY AND TRAFFIC
PLAN
STA EB 1146+00 TO STA EB 1157+00



Drawing No.: L60-CP016
Sheet No.: Rev.:

DWG INFO:
LTSKALE:
1=1

XREFs:
-Attach:
-Overlay:
ELA_L60_CA
ELA_L60_J0
ELA_L60_KA
ELA_L60_LP
REG-TVM
Zg-2234h
x8419sf
-Unresolved:

SEE DWG L60-CP016

SEE DWG L60-CP018

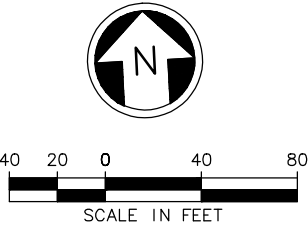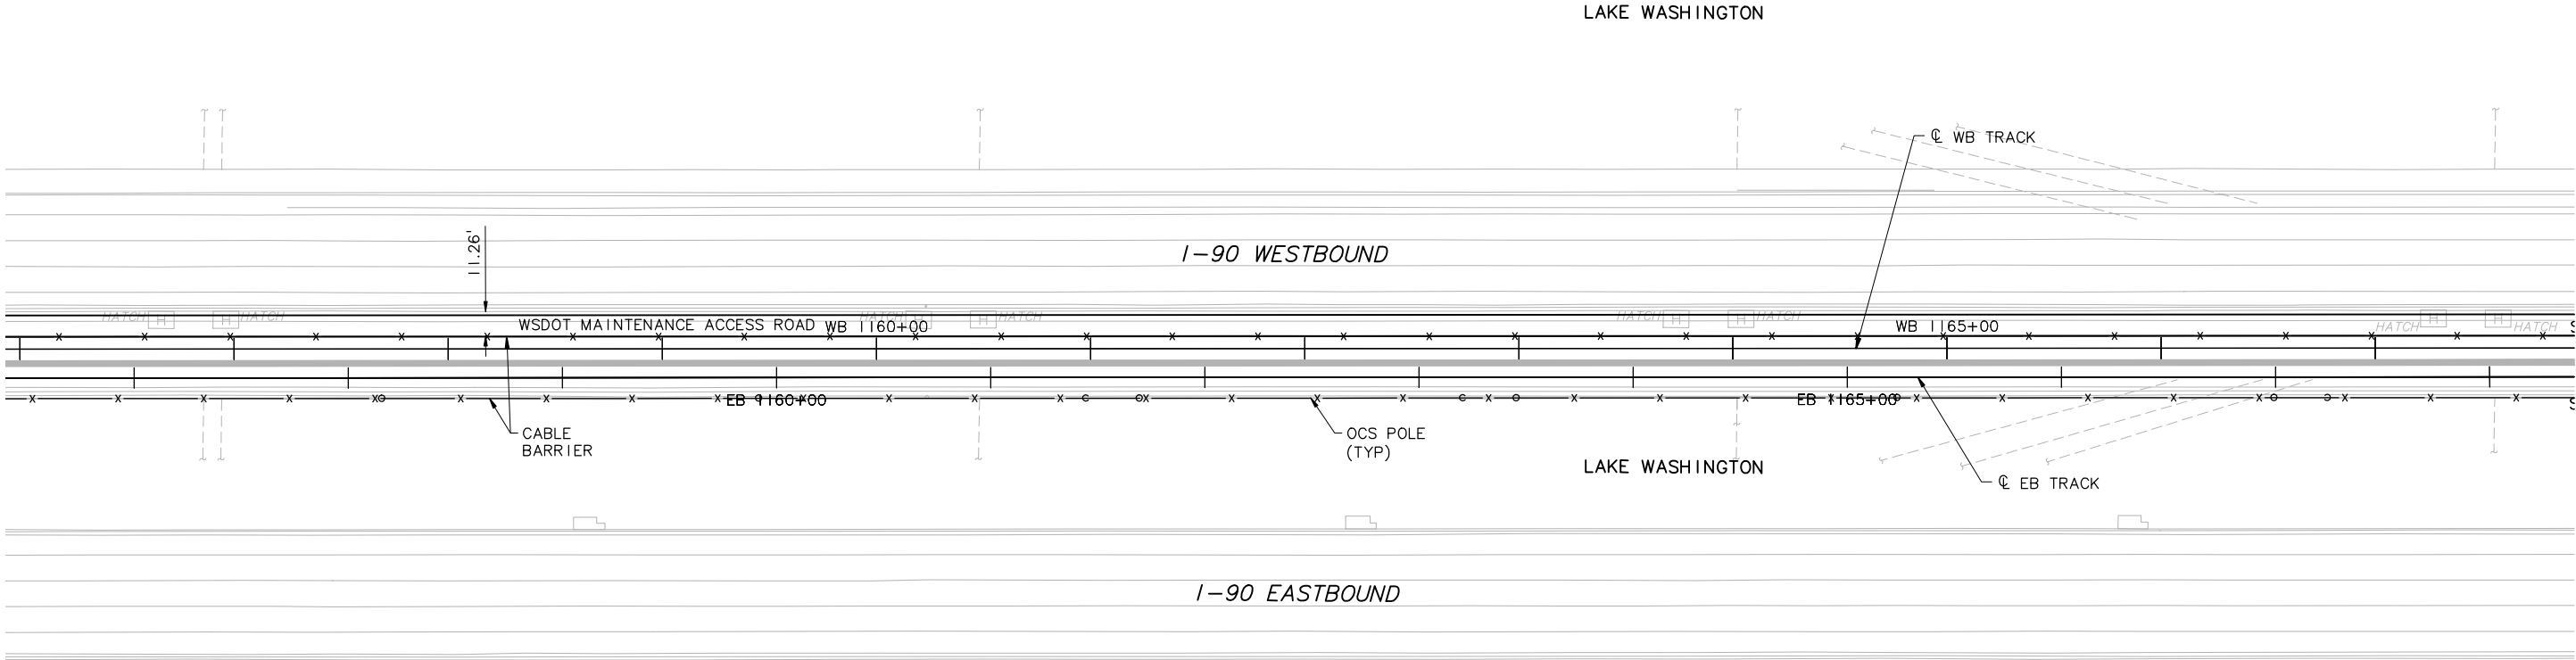

DEMO CONSTRUCTION NOTE:

- [1] REMOVE PAVEMENT, ASPHALT
- [2] REMOVE PAVEMENT, CONCRETE
- [3] REMOVE SIDEWALK
- [4] REMOVE RETAINING WALL
- [5] REMOVE FENCE
- [6] REMOVE MISCELLANEOUS ITEM
- [7] REMOVE (BY OTHERS)
- [8] REMOVE AND REPLACE
- [9] REMOVE RESET
- [10] REMOVE AND RELOCATE
- [11] PROTECT AND PRESERVE
- [12] REMOVE BUILDING AND BUILDING FOUNDATION

CONSTRUCTION NOTES, LANDSCAPE TYPES:

- [1] RAIN GARDEN
- [2] LANDSCAPE BUFFER
- [3] NOT USED
- [4] STREET LANDSCAPE
- [5] RESTORATION - GROUNDCOVER, SHRUBS, TREES
- [6] STATION LANDSCAPE
- [7] FREEWAY LANDSCAPE
- [8] RESTORATION - SEEDING
- [9] GRAVEL

GENERAL NOTES:

- ALL THE STATION CALLOUTS ARE BASED ON EB TRACK STATIONING UNLESS NOTED OTHERWISE.
- SEE SECTIONS FOR CHANNELIZATION DETAILS
- SEE ARCHITECTURAL PLANS FOR STATION AND SITE DETAILS.
- SEE STRUCTURAL PLANS FOR TUNNEL FRAME LOCATIONS.

h:\submittal\seg a\ela_l60_cp\ELA_L60_CP017.dwg
12/30/10 09:53 : arago 50V211

							Designed By: A. BASTASCH
							Drawn By: A. ARAGO
							Checked By: T. MUDAYANKAVIL
							Approved By: T. MUDAYANKAVIL
No.	Date	Dsn.	Chk.	App.	Revisions		



CH2MHILL

BOLIMA
DRAFTING & DESIGN INC.

SOUNDTRANSIT

Scale:
1"=40'
Filename:
ELA_L60_CP017.dwg
Contract No.:
Date:
09/13/10

LINK LIGHT RAIL PROJECT
EAST CORRIDOR
SEGMENT A
ROADWAY AND TRAFFIC
PLAN
STA EB 1157+00 TO STA EB 1168+00


Drawing No.:
L60-CP017
Sheet No.:
Rev.:

DWG INFO:
LTSKALE:
1=1

XREFs:
-Attach:
-Overlay:
ELA_L60_CA
ELA_L60_CM
ELA_L60_JO
ELA_L60_KA
ELA_L60_LP
REG-TVM
SUB-INTR
Zg-2234h
x8419sf
x8719sf
-Unresolved:

SEE DWG L60-CP017

SEE DWG L60-CP019

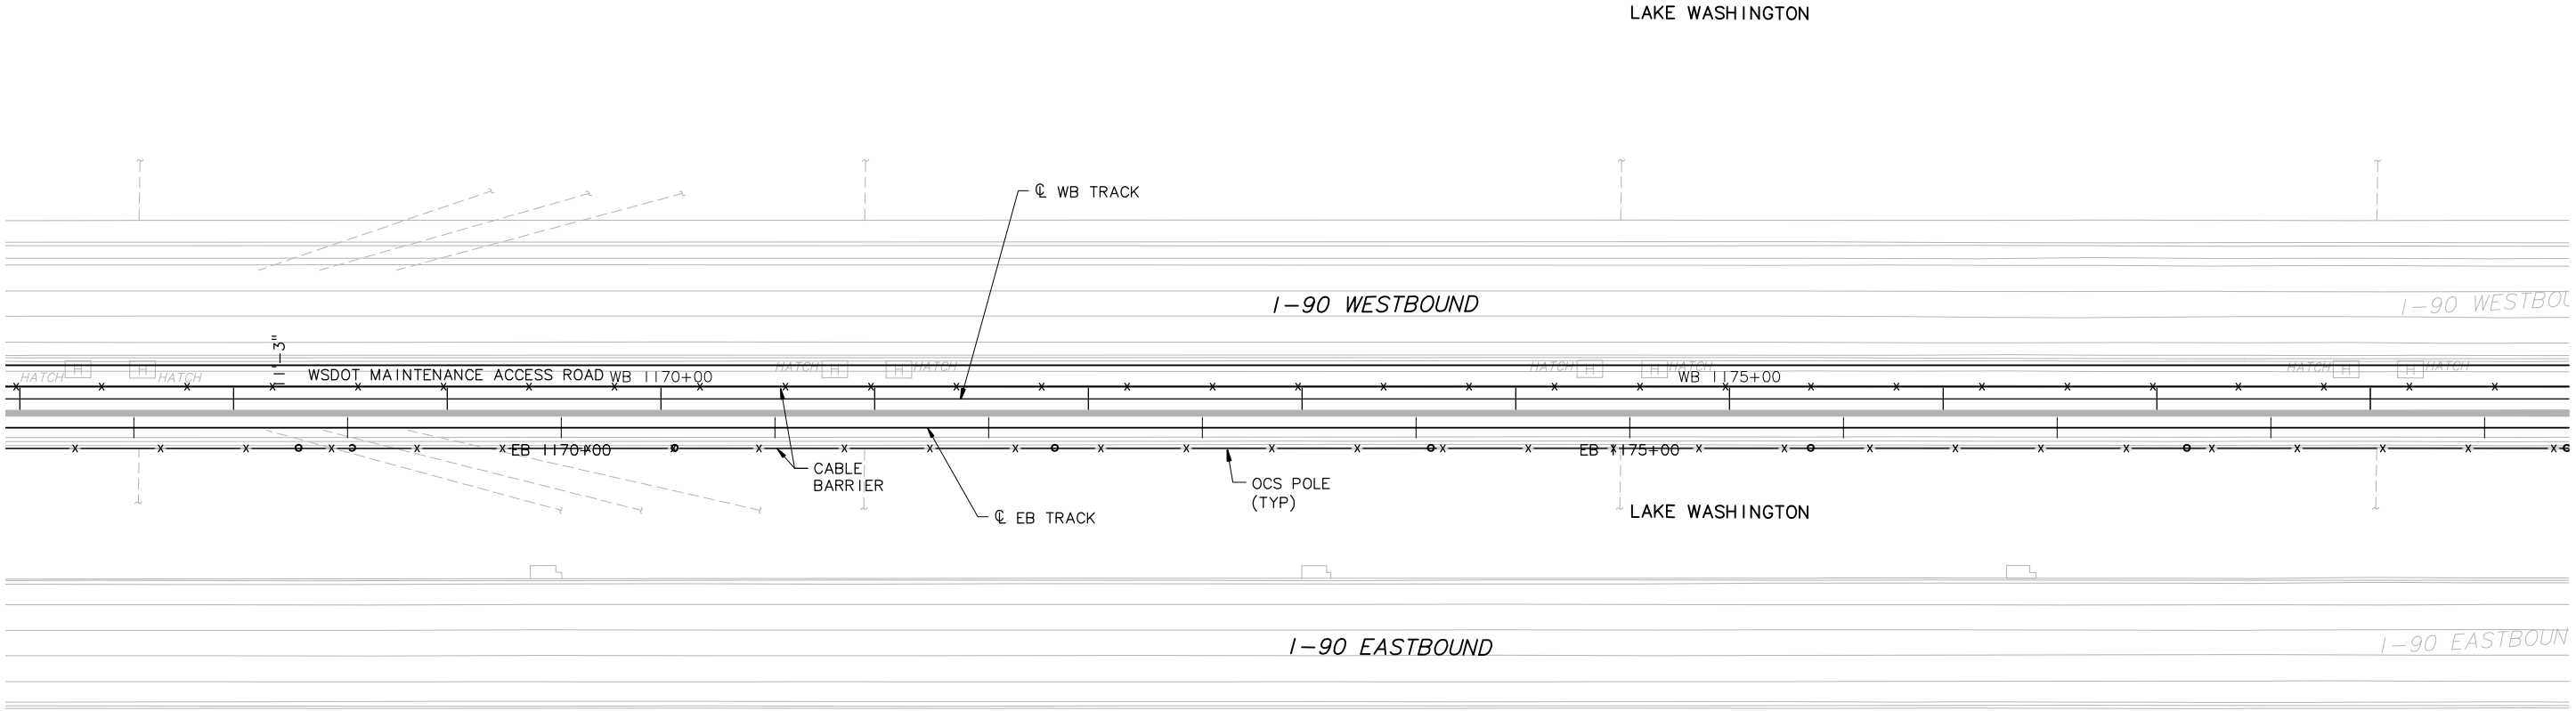

DEMO CONSTRUCTION NOTE:


- [1] REMOVE PAVEMENT, ASPHALT
- [2] REMOVE PAVEMENT, CONCRETE
- [3] REMOVE SIDEWALK
- [4] REMOVE RETAINING WALL
- [5] REMOVE FENCE
- [6] REMOVE MISCELLANEOUS ITEM
- [7] REMOVE (BY OTHERS)
- [8] REMOVE AND REPLACE
- [9] REMOVE RESET
- [10] REMOVE AND RELOCATE
- [11] PROTECT AND PRESERVE
- [12] REMOVE BUILDING AND BUILDING FOUNDATION




CONSTRUCTION NOTES, LANDSCAPE TYPES:

- [1] RAIN GARDEN
- [2] LANDSCAPE BUFFER
- [3] NOT USED
- [4] STREET LANDSCAPE
- [5] RESTORATION - GROUNDCOVER, SHRUBS, TREES
- [6] STATION LANDSCAPE
- [7] FREEWAY LANDSCAPE
- [8] RESTORATION - SEEDING
- [9] GRAVEL

GENERAL NOTES:

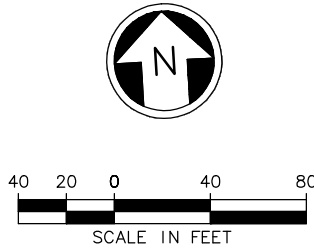- 1. ALL THE STATION CALLOUTS ARE BASED ON EB TRACK STATIONING UNLESS NOTED OTHERWISE.
- 2. SEE SECTIONS FOR CHANNELIZATION DETAILS
- 3. SEE ARCHITECTURAL PLANS FOR STATION AND SITE DETAILS.
- 4. SEE STRUCTURAL PLANS FOR TUNNEL FRAME LOCATIONS.



						Designed By: A. BASTASCH						Scale: 1"=40'	LINK LIGHT RAIL PROJECT EAST CORRIDOR SEGMENT A ROADWAY AND TRAFFIC PLAN STA EB 1168+00 TO STA EB 1179+00	Drawing No.: L60-CP018		
						Drawn By: A. ARAGO						Filename: ELA_L60_CP018.dwg		Sheet No.:	Rev.:	
						Checked By: T. MUDAYANKAVIL						Contract No.:				
						Approved By: T. MUDAYANKAVIL			Submitted:	Date:	Approved:	Date:	09/13/10			
No.	Date	Dsn.	Chk.	App.	Revisions											


h:\submittal\seg a\ela_l60_cp\ELA_L60_CP018.dwg
12/30/10 09:53 : aragoa 50V211

DWG INFO:
LTSKALE:
I=I

XREFs:
-Attach:
-Overlay:
ELA_L60_CA
ELA_L60_CM
ELA_L60_J0
ELA_L60_KA
ELA_L60_LP
ELA_L60_SP
REG-TVM
SUB-INTR
Zg-2234h
x8719sf
-Unresolved:

SEE DWG L60-CP018

SEE DWG L60-CP020

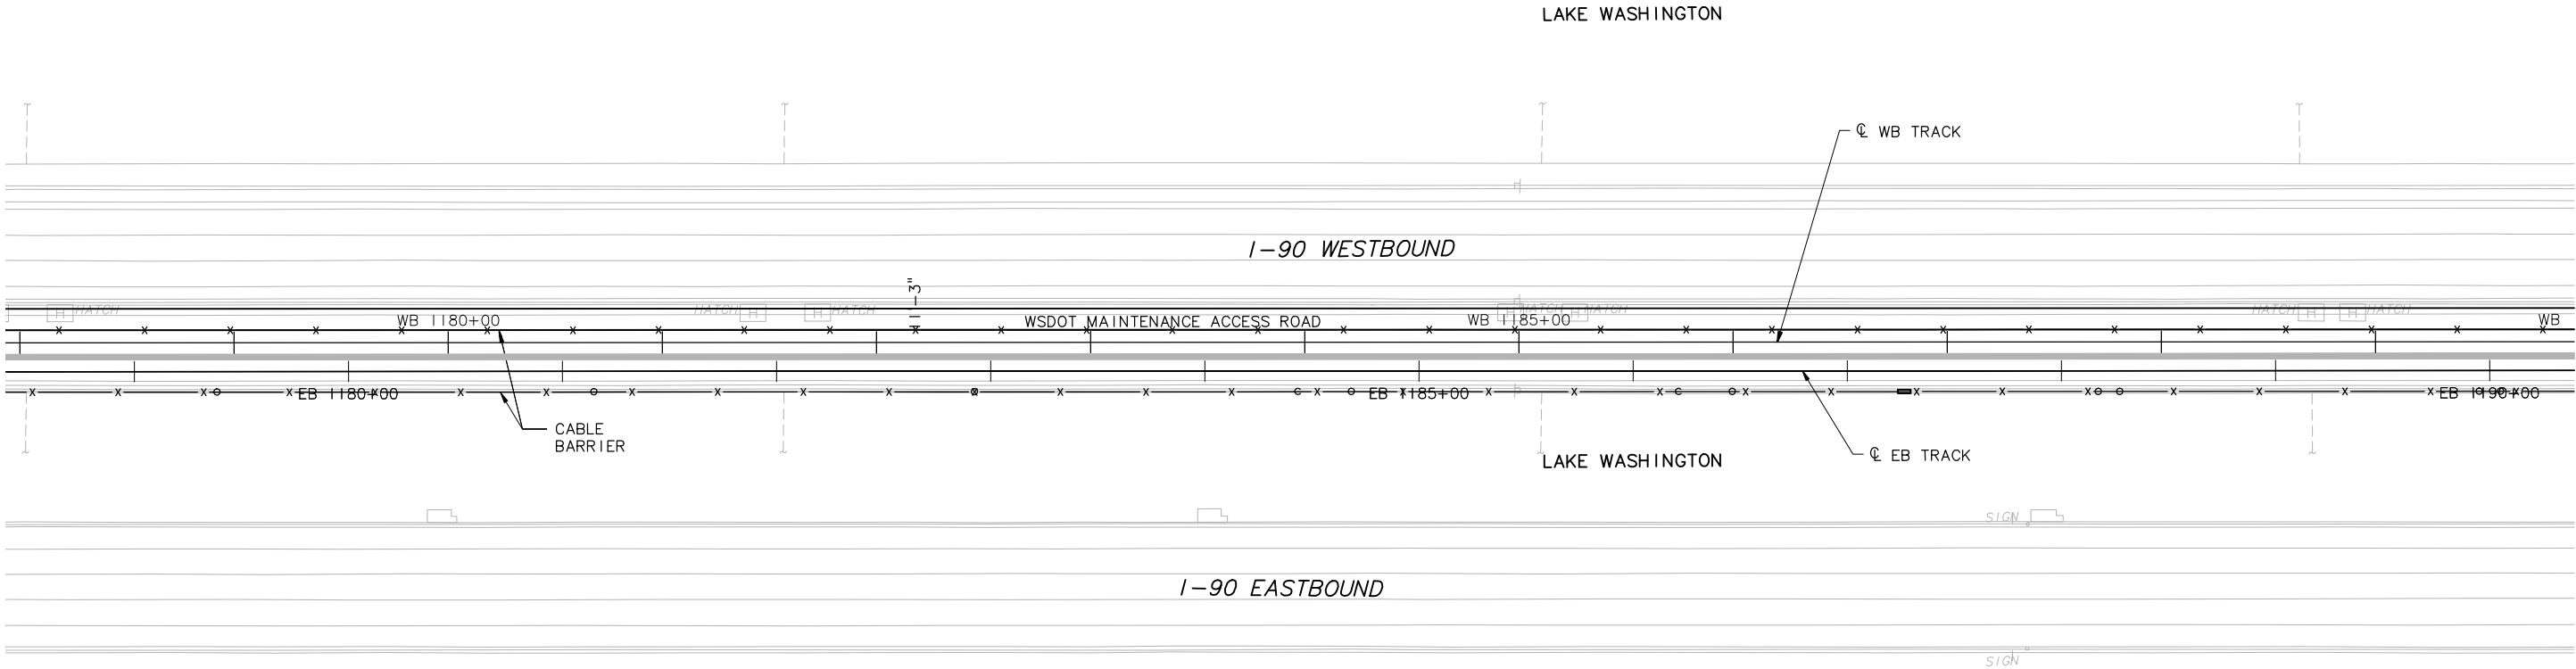

DEMO CONSTRUCTION NOTE:


- [1] REMOVE PAVEMENT, ASPHALT
- [2] REMOVE PAVEMENT, CONCRETE
- [3] REMOVE SIDEWALK
- [4] REMOVE RETAINING WALL
- [5] REMOVE FENCE
- [6] REMOVE MISCELLANEOUS ITEM
- [7] REMOVE (BY OTHERS)
- [8] REMOVE AND REPLACE
- [9] REMOVE RESET
- [10] REMOVE AND RELOCATE
- [11] PROTECT AND PRESERVE
- [12] REMOVE BUILDING AND BUILDING FOUNDATION

CONSTRUCTION NOTES, LANDSCAPE TYPES:




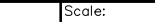

- [1] RAIN GARDEN
- [2] LANDSCAPE BUFFER
- [3] NOT USED
- [4] STREET LANDSCAPE
- [5] RESTORATION - GROUNDCOVER, SHRUBS, TREES
- [6] STATION LANDSCAPE
- [7] FREEWAY LANDSCAPE
- [8] RESTORATION - SEEDING
- [9] GRAVEL

GENERAL NOTES:

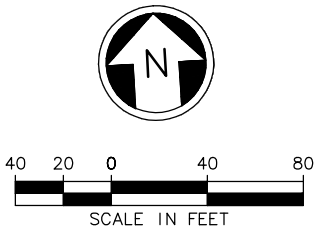- 1. ALL THE STATION CALLOUTS ARE BASED ON EB TRACK STATIONING UNLESS NOTED OTHERWISE.
- 2. SEE SECTIONS FOR CHANNELIZATION DETAILS
- 3. SEE ARCHITECTURAL PLANS FOR STATION AND SITE DETAILS.
- 4. SEE STRUCTURAL PLANS FOR TUNNEL FRAME LOCATIONS.



h:\submittal\seg a\ela_l60_cp\ELA_L60_CP019.dwg
12/30/10 09:52 : arago 50V211


						Designed By: A. BASTASCH						Scale: 1"=40'		Drawing No.: L60-CP019	
						Drawn By: A. ARAGO						Filename: ELA_L60_CP019.dwg		Sheet No.:	Rev.:
						Checked By: T. MUDAYANKAVIL						Contract No.:			
No.	Date	Dsn.	Chk.	App.	Revisions	Approved By: T. MUDAYANKAVIL			Submitted:	Date:	Approved:	Date:	09/13/10		

DWG INFO:
LTSKALE:
1=1

XREFs:
-Attach:
-Overlay:
ELA_L60_CA
ELA_L60_CM
ELA_L60_J0
ELA_L60_KA
ELA_L60_LP
REG-TVM
SUB-INTR
29-2234h
x8719sf
-Unresolved:

SEE DWG L60-CP019

SEE DWG L60-CP021

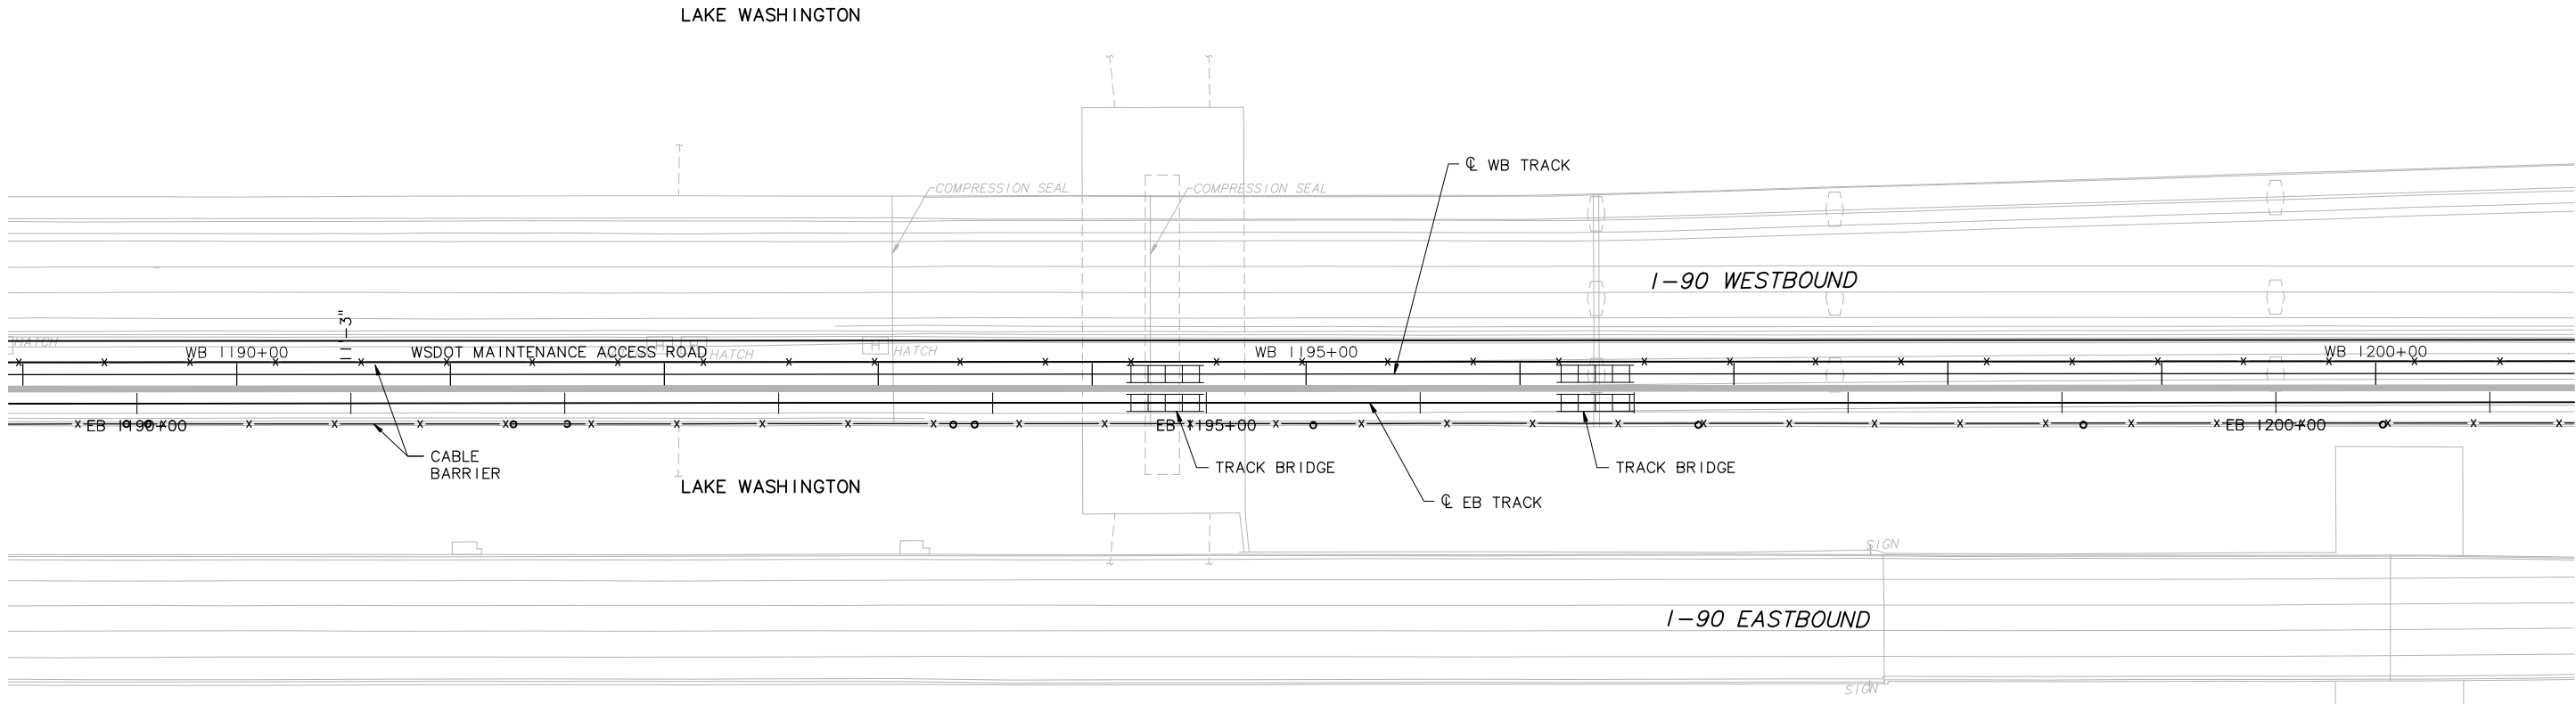

DEMO CONSTRUCTION NOTE:


- [1] REMOVE PAVEMENT, ASPHALT
- [2] REMOVE PAVEMENT, CONCRETE
- [3] REMOVE SIDEWALK
- [4] REMOVE RETAINING WALL
- [5] REMOVE FENCE
- [6] REMOVE MISCELLANEOUS ITEM
- [7] REMOVE (BY OTHERS)
- [8] REMOVE AND REPLACE
- [9] REMOVE RESET
- [0] REMOVE AND RELOCATE
- [1] PROTECT AND PRESERVE
- [2] REMOVE BUILDING AND BUILDING FOUNDATION

CONSTRUCTION NOTES, LANDSCAPE TYPES:

- ① RAIN GARDEN
- ② LANDSCAPE BUFFER
- ③ NOT USED
- ④ STREET LANDSCAPE
- ⑤ RESTORATION - GROUNDCOVER, SHRUBS, TREES
- ⑥ STATION LANDSCAPE
- ⑦ FREEWAY LANDSCAPE
- ⑧ RESTORATION - SEEDING
- ⑨ GRAVEL


GENERAL NOTES:

- ALL THE STATION CALLOUTS ARE BASED ON EB TRACK STATIONING UNLESS NOTED OTHERWISE.
- SEE SECTIONS FOR CHANNELIZATION DETAILS
- SEE ARCHITECTURAL PLANS FOR STATION AND SITE DETAILS.
- SEE STRUCTURAL PLANS FOR TUNNEL FRAME LOCATIONS.

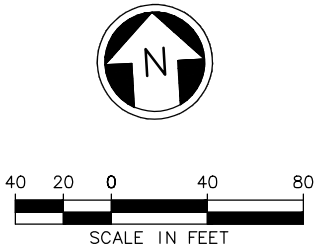

No.	Date	Dsn.	Chk.	App.	Revisions

Designed By:	A. BASTASCH
Drawn By:	A. ARAGO
Checked By:	T. MUDAYANKAVIL
Approved By:	T. MUDAYANKAVIL

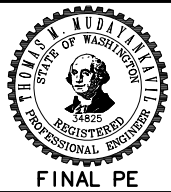

CH2MHILL

BOLIMA
DRAFTING & DESIGN INC.



Scale:	1"=40'
Filename:	ELA_L60_CP020.dwg
Contract No.:	
Date:	09/13/10

LINK LIGHT RAIL PROJECT
EAST CORRIDOR
SEGMENT A
ROADWAY AND TRAFFIC
PLAN
STA EB 1190+00 TO STA EB 1201+00

Drawing No.:	L60-CP020
Sheet No.:	Rev.:

